


BRUNT ROAD

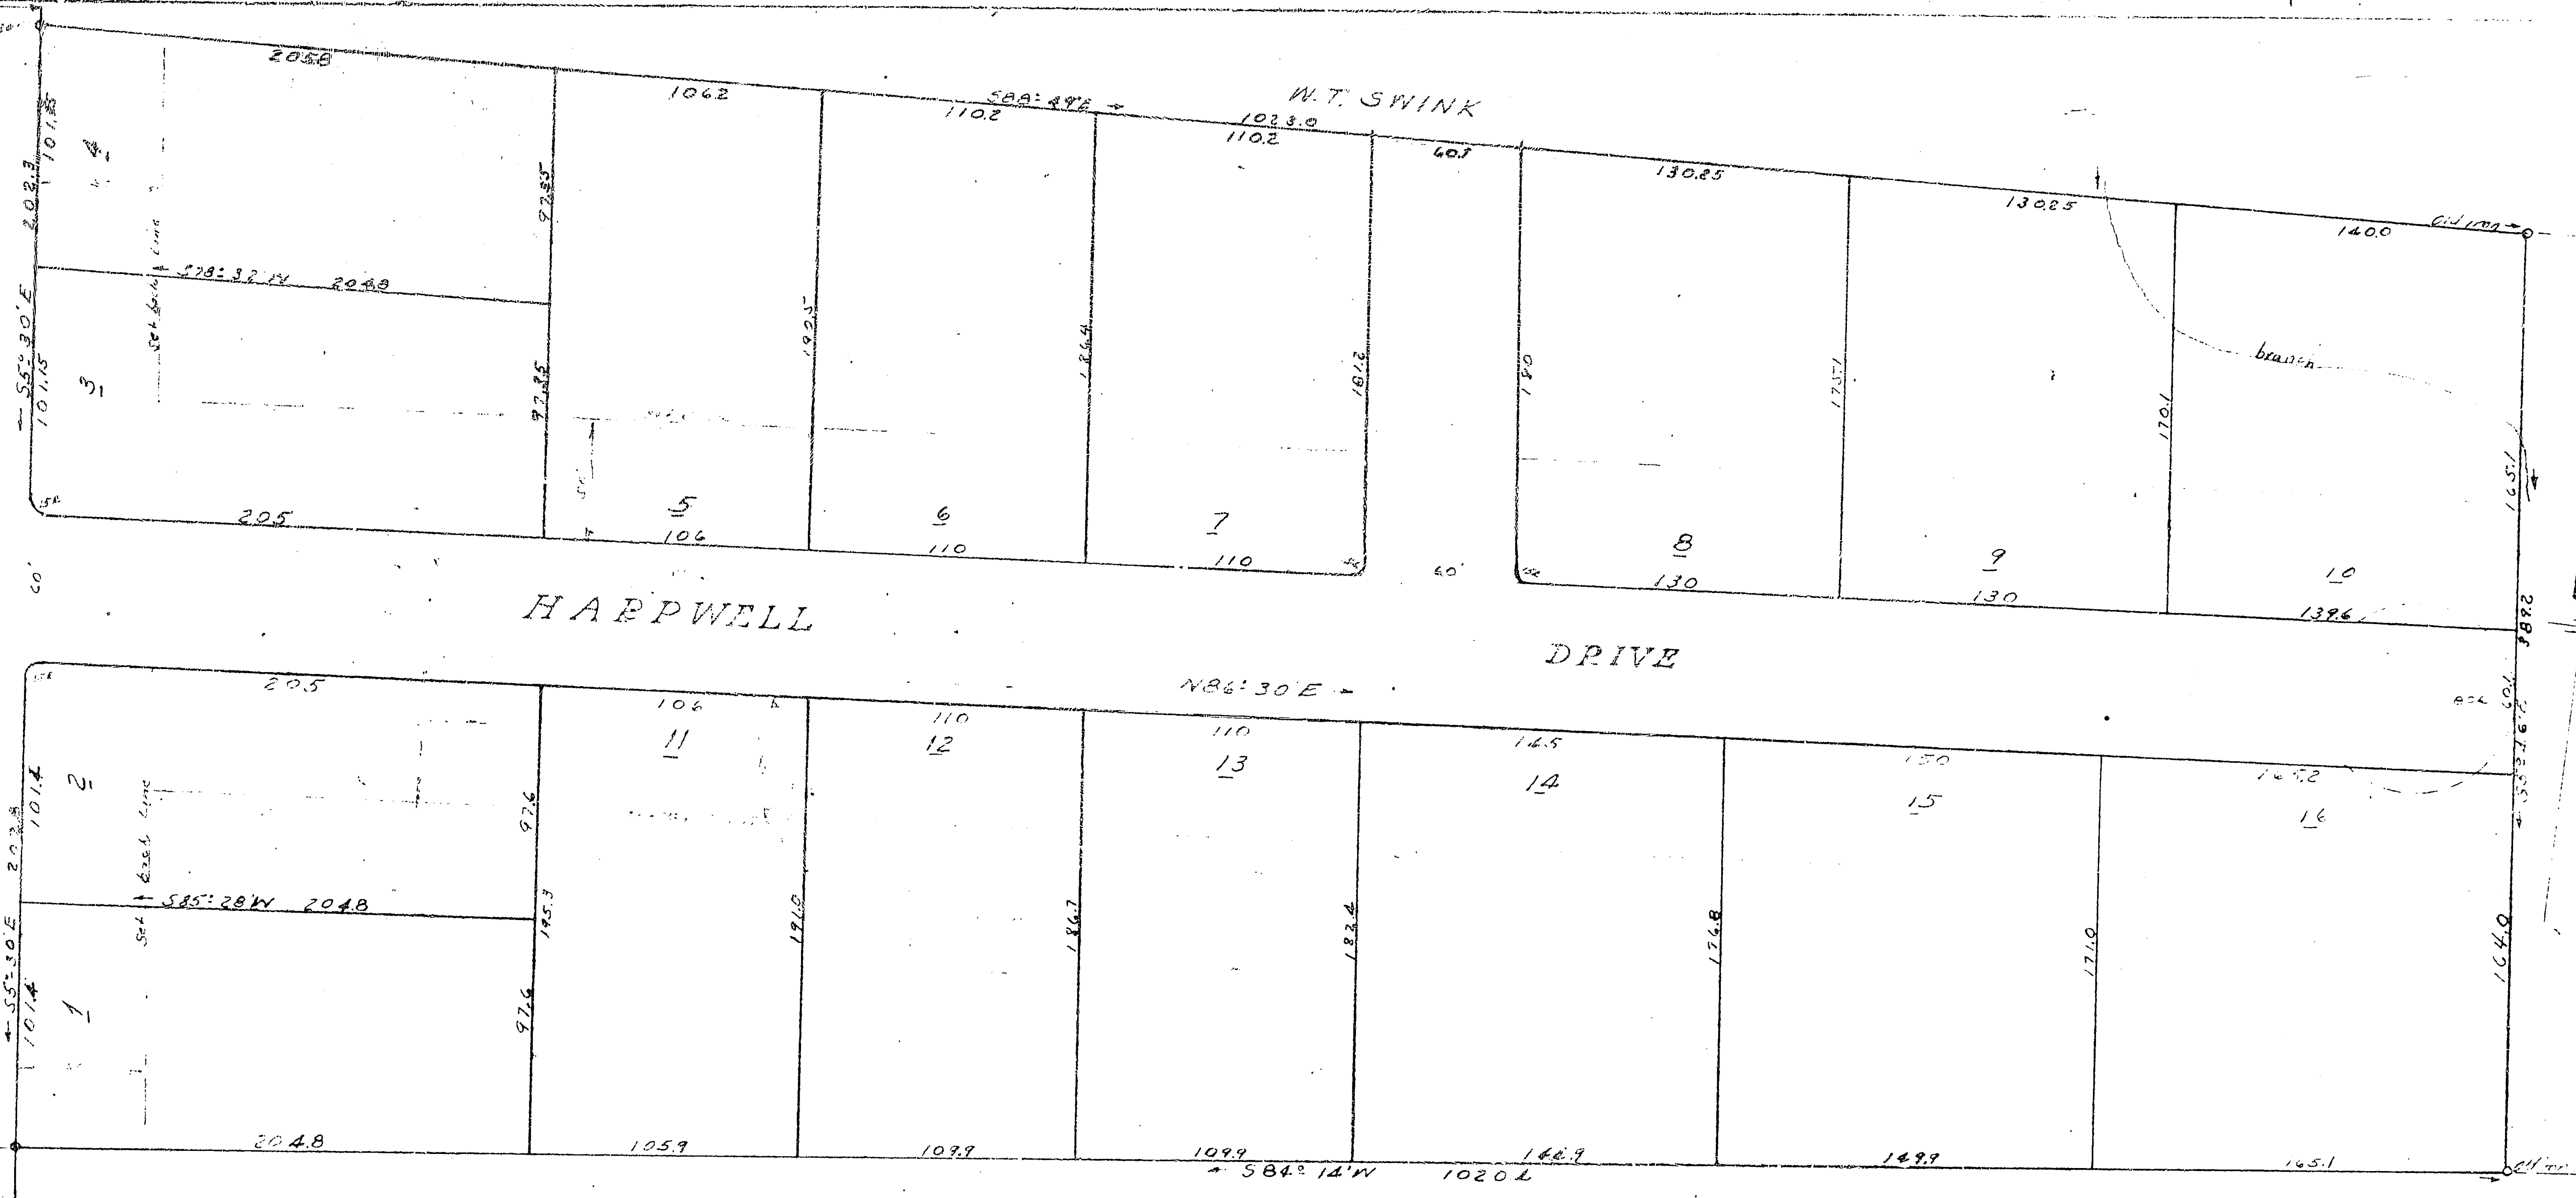

HARPWELL

DRIVE

HENRIETTA HOLLAND

Note: Corner stakes xxviii cypress

MAP OF
NORTHWEST DEVELOPMENT
 BETHANIA TOWNSHIP FORSYTH CO.
 SCALE 1" = 50' DEC 1953

FINAL APPELAL
 CITY COUNTY PLANNING BOARD
 Henry C. Wray
 Director
 A. J. Johnson - Chairman
 Date: Mar. 5, '54

County of FORSYTH State of N.C. I June Lineback Certify that I have made a survey of the above property and have plotted the lines therefrom on this map; which is correct to the best of my knowledge and belief in accordance with the Act and subscribed to before me 6th day March 1954. Let the same with this certificate be recorded.
 N.E. Church Clerk of Superior Court June Lineback, notary

Filed for Registration at 920 and registered in Book 16 3/6 54
 By: J. Spear
1000d

50¢ pd.