
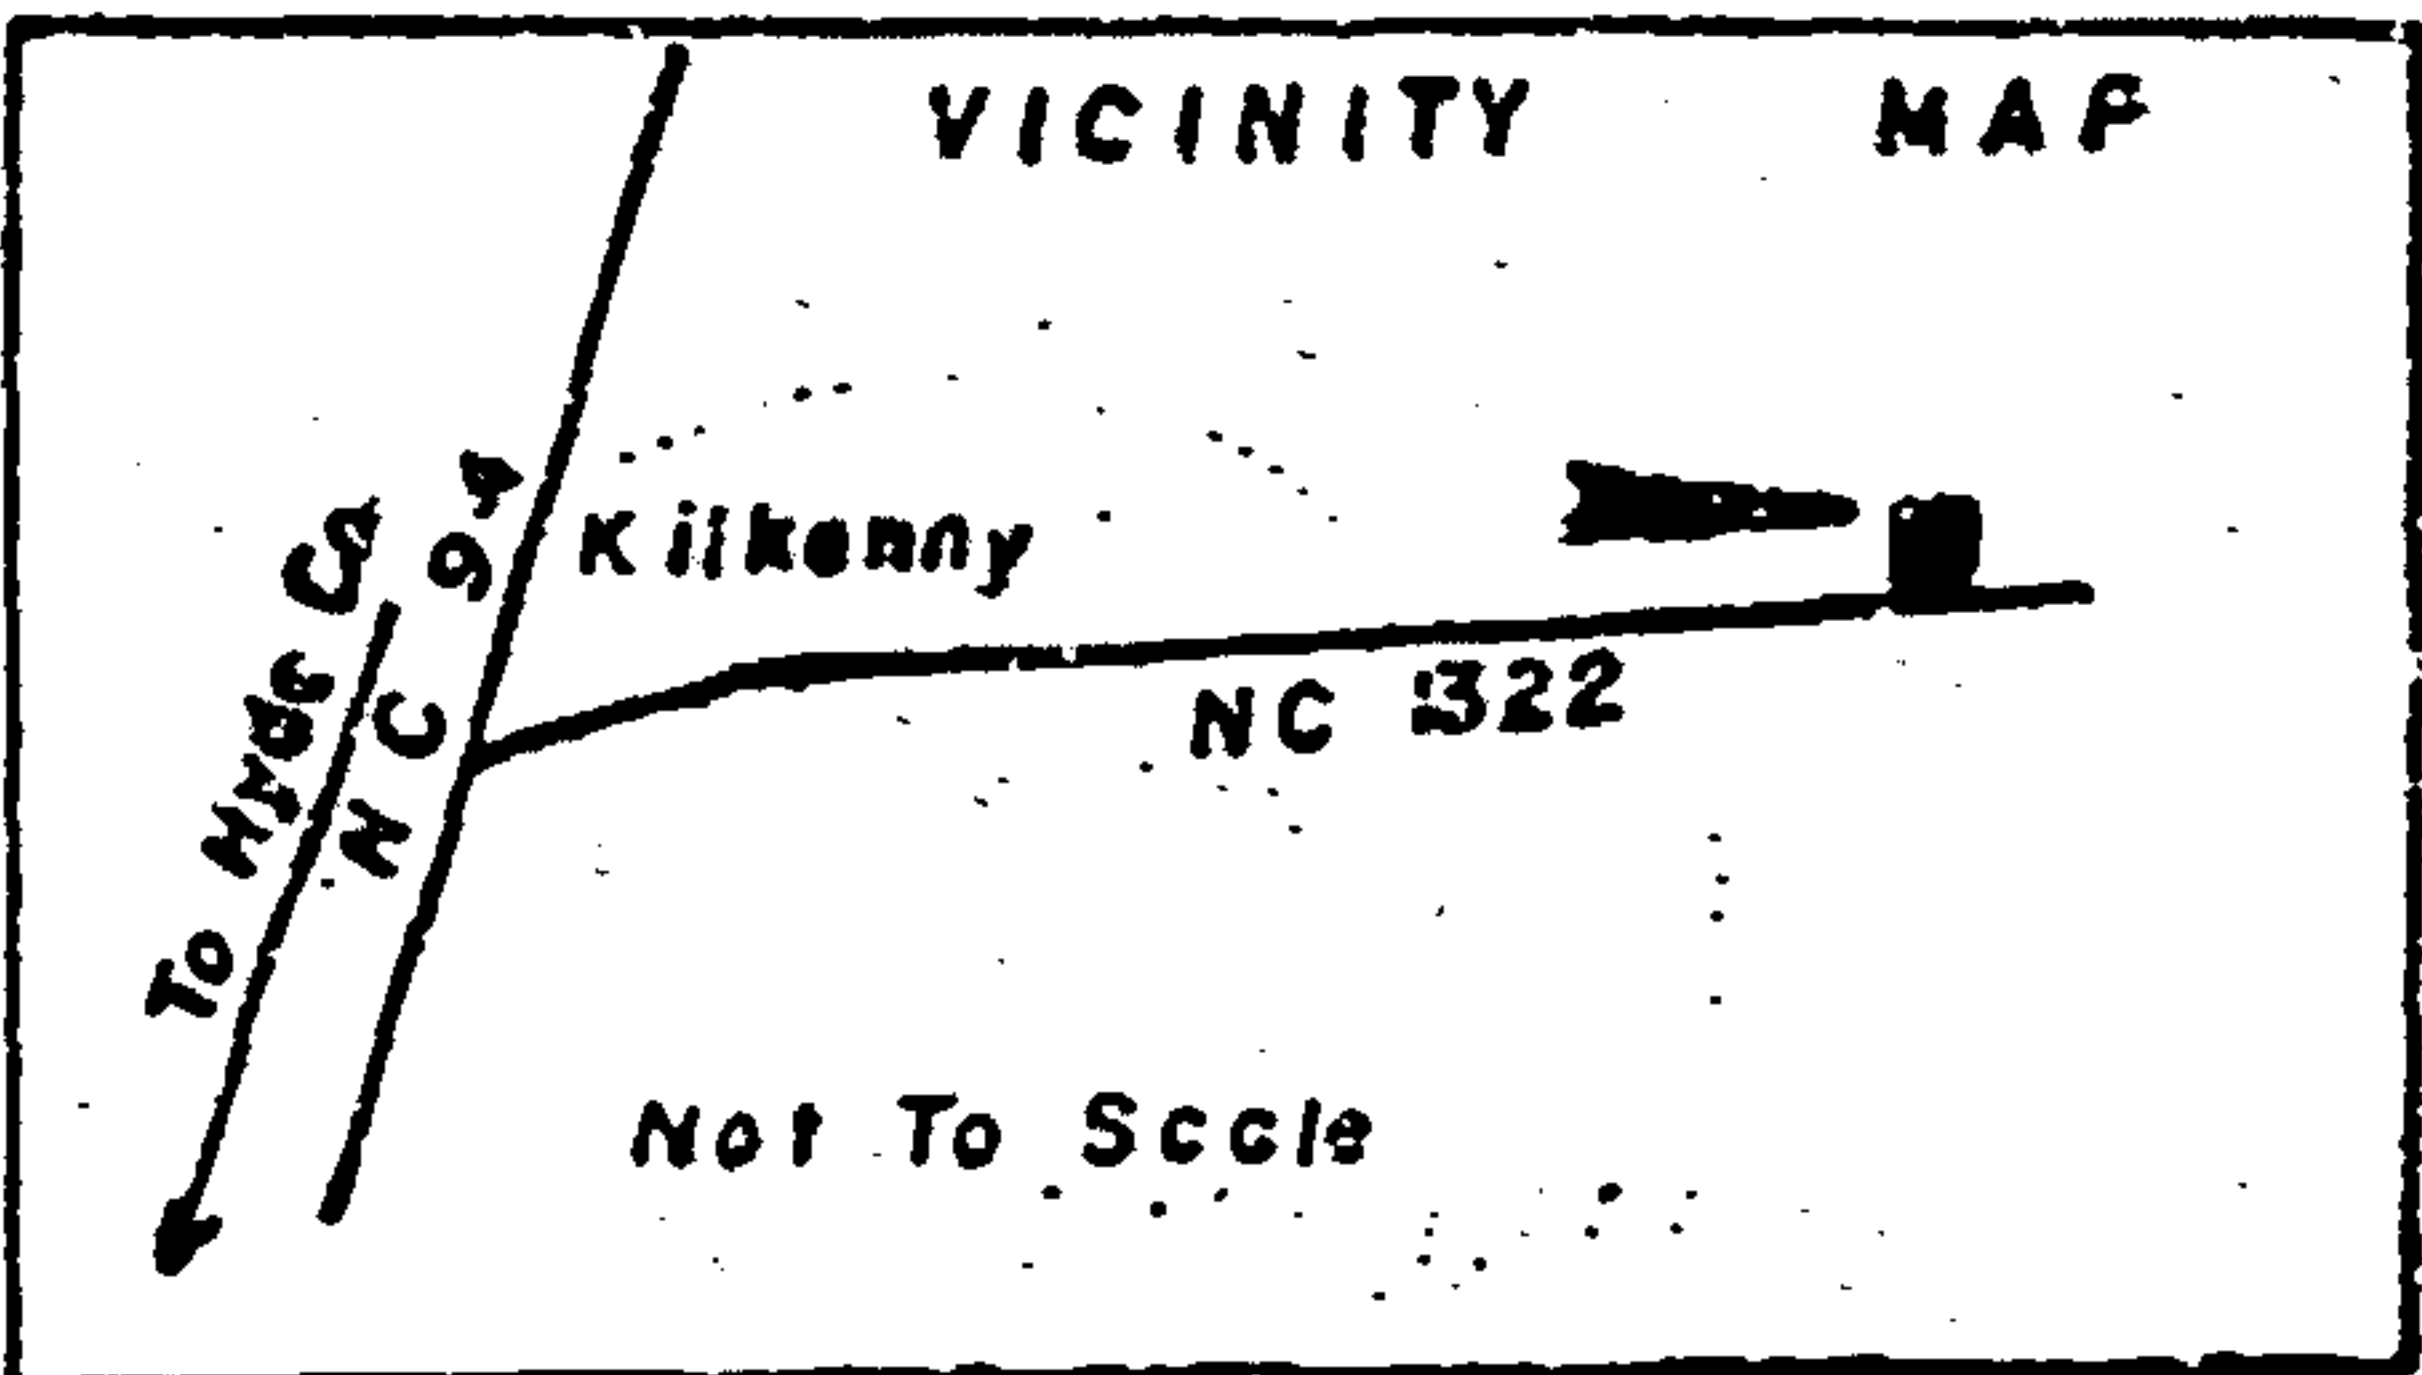
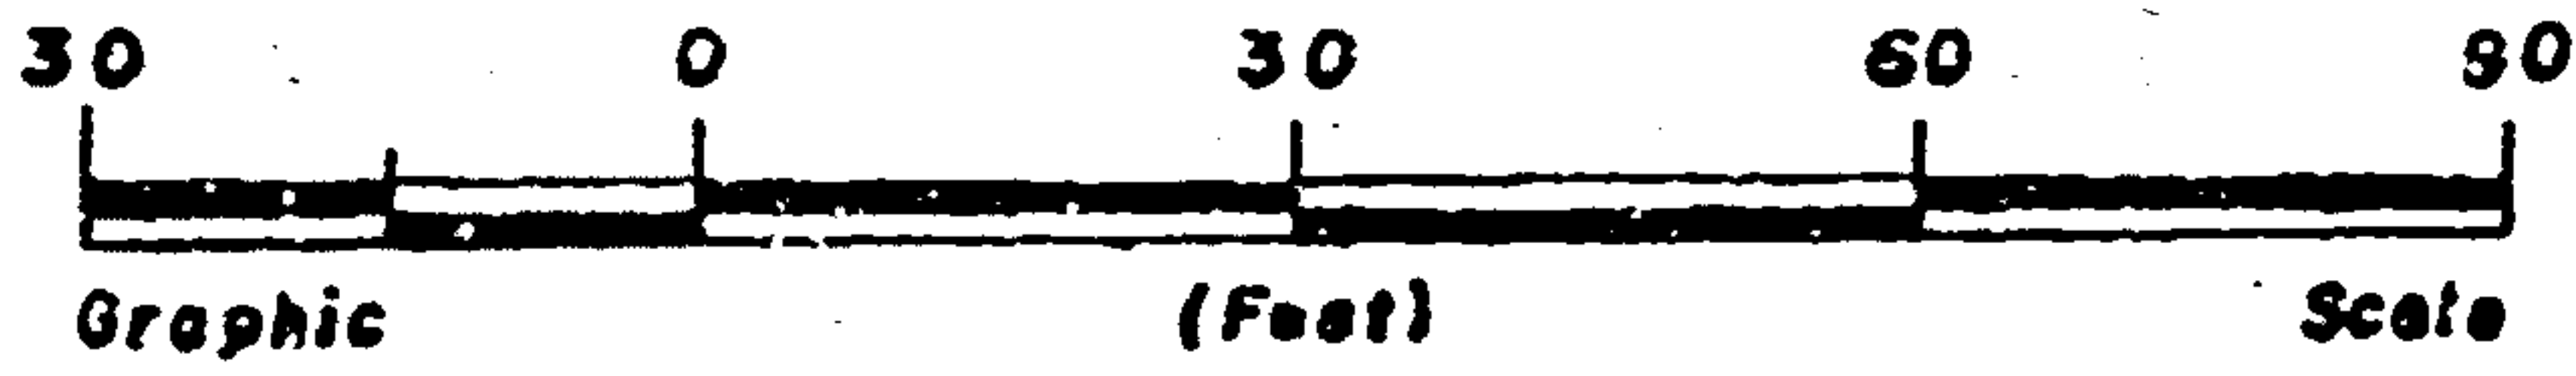


GENE GIBBS
LOT No. 3
CAB. A File 29

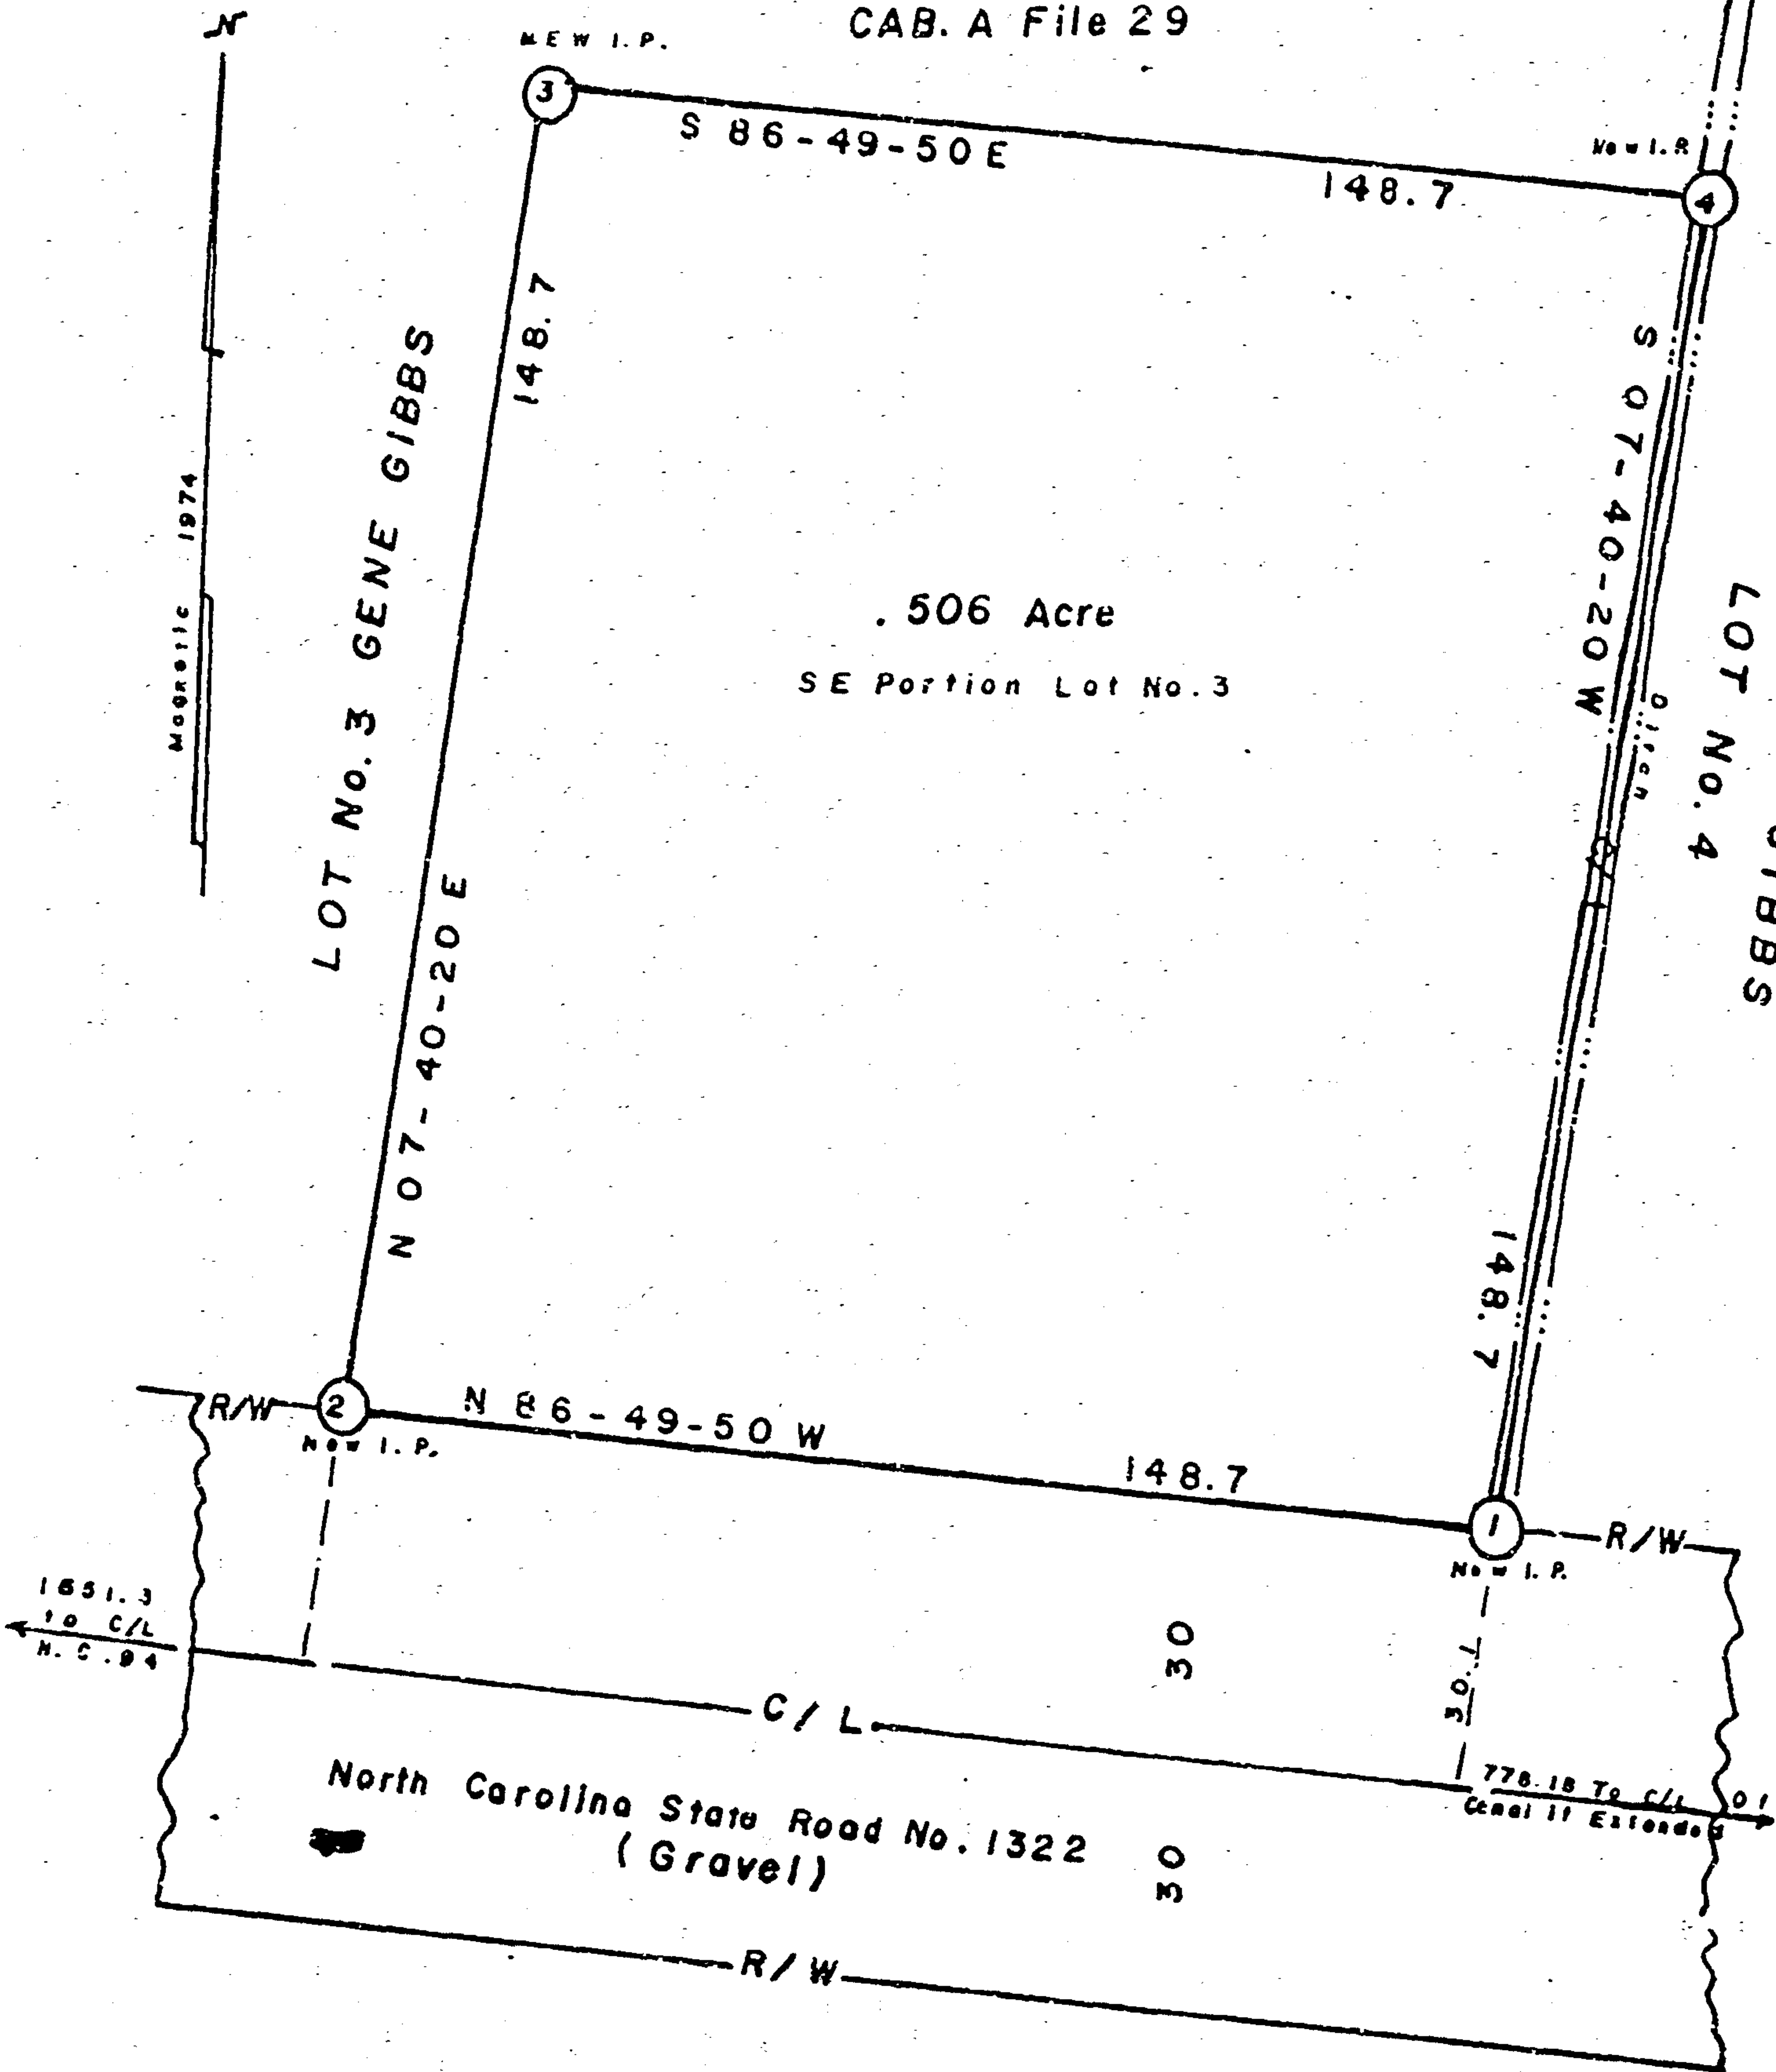

LOT SURVEYED FOR
JAMES L. PARKER, Jr.
 KILKENNY
 GUM NECK TOWNSHIP
 TYRRELL COUNTY, N. C.

NORTH CAROLINA... HYDE COUNTY
 I, David Ross Smith, certify that this map was prepared from an actual field survey conducted under my direct supervision - that the Error of Closure was 1 to 12,000 ft. - that this map conforms with G.S. 47-30 as amended. WITNESS my hand and stamp this 26th day of January, 1988.

NORTH CAROLINA... HYDE COUNTY
 Subscribed and sworn to before me by David Ross Smith, A. L. S. this 26th day of January, 1988.

David R. Smith
 Notary Public
 My Commission Expires Feb. 25, 1990.
 North Carolina... HYDE COUNTY
 David R. Smith
 Notary Public