


PIER LOAD 20lb. ROOF LOAD		PIER LOAD 30lb. ROOF LOAD	
COLUMN PIER #	COLUMN LOAD (lbs)	COLUMN PIER #	COLUMN LOAD (lbs)
PIER # 1	2,507	PIER # 1	4,282
PIER # 2	2,507	PIER # 2	4,282

SIDEWALL OPENING PIER LOAD 28' BOX WIDTH	SIDEWALL OPENINGS (ft)									
	3	4	5	6	8	10				
FOR 30 lb & 40 lb ROOF LOAD REFER TO TABLES 7b & 7c IN THE INSTALLATION MANUAL.	1175	1330	1485	1540	1950	2260				

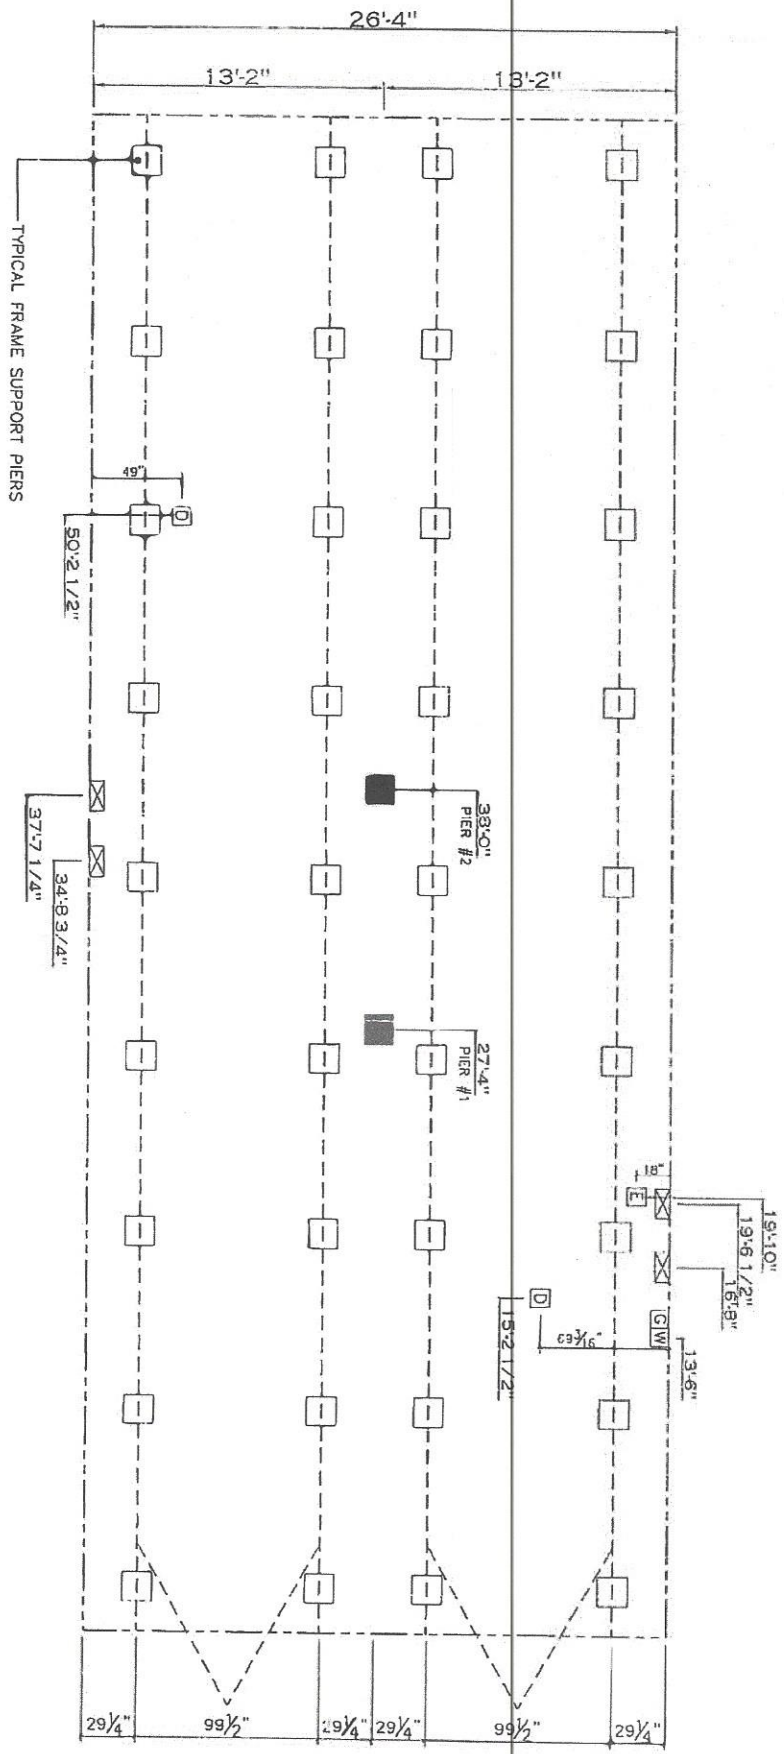

- GENERAL NOTES:**
- PIER LOADS SHOWN ARE TO BE USED TO SIZE THE FOOTINGS BELOW THE MARRIAGEWALL FOR COLUMN SUPPORT PIERS. REFER TO TABLES 6b AND 6c IN THE INSTALLATION MANUAL FOR LOAD ON FRAME PIER FOOTINGS FOR HOMES THAT DO NOT REQUIRE PERIMETER BLOCKING. REFER TO TABLES 7b AND 7c IN THE INSTALLATION MANUAL FOR LOAD ON FRAME PIER FOOTINGS THAT REQUIRE PERIMETER BLOCKING. REFER TO TABLES 10 AND 10a TO DETERMINE FOOTING SIZE FOR ALL PIERS.
 - REFER TO TABLE 9 FOR PIER CONFIGURATION AND MAXIMUM ALLOWABLE HEIGHTS. CROSS REFERENCE THE PIER HEIGHT WITH THE MAXIMUM ALLOWABLE FLOOR HEIGHT LISTED IN THE FRAME TIEDOWN CHARTS (TABLE 18, 19, AND 20).
 - FLOOR WIDTH SHOWN IS FOR STANDARD PRODUCT ONLY. CONTACT THE MFG PLANT FOR SPECIFICATIONS OF OPTIONS ORDERED.
 - SERVICE DROP LOCATIONS IDENTIFIED ARE APPROXIMATE. THE MAXIMUM SPACING FOR FRAME SUPPORT PIERS FOR 8" I-BEAMS IS 8 FEET, 10" & 12" I-BEAMS ARE 10 FEET.

PIER LEGEND	
<input type="checkbox"/>	SUPPORT UNDER MAINING SPRING
<input type="checkbox"/>	SUPPORT AT MAINING COLUMN
<input checked="" type="checkbox"/>	SUPPORT UNDER MAINING WALL
<input checked="" type="checkbox"/>	PIER PORCH/RECESSED ENTRY
<input type="checkbox"/>	PIER MAIN BEAM
<input type="checkbox"/>	PIER PRODUCT
<input type="checkbox"/>	TE-DOWN SUPPORT (1/4" PER 10L IN SEE DETAIL 0-6 IN FOUND. PNC)

SERVICE DROP LEGEND	
<input type="checkbox"/>	ELECTRICAL DROP
<input type="checkbox"/>	WATER INLET
<input type="checkbox"/>	DWV PLUMBING DROP
<input type="checkbox"/>	GAS INLET

N/A SQ.FT.

(STR) PLAN "CONDITIONED" (W/OPT. PORCH/RECESS "CONDITIONED")

Product Designer: Hammond

PIER LOADS

Model: Drawing # [] Date: 6.12 Scale: 1/8"=1'-0"

The Blakeshield 182 2x66



**NORTHAMPTON COUNTY
TAX MAP**

Disclaimer:
The data provided on this map are prepared for the inventory of real property found within Northampton County, NC and are compiled from recorded plats, maps, and other public records and data. This data is for informational purposes only and should not be substituted for a true title search, property appraisal, survey, or for zoning verification.



0110030

SOLD TRAM WAY

OLD GASTON ST

Parcel Number: 0110030

PIN Number: 3050-74-0901

Owner Name: COLBURN, MAGDELINE

Owner Name2: COLBURN, MAGDELINE TRUSTEE

Owner Address: 44 SAINT ANDREWS DR N

Owner City: ORMOND BEACH

Owner State: FL

Owner ZIP: 32174

Parcel Address: 856/231

Deed Reference: 125031

Account: 4.1

Deed Acres: No Data

Tax Value: No Data



One Inch = 180 Feet