

2012-44-2


NORTH STATE PLANE COORDINATE SYSTEM
(HARN - SOUTH ZONE)



MATCHLINE - SHEET 3

2012-44-2

MATCHLINE - SHEET 5

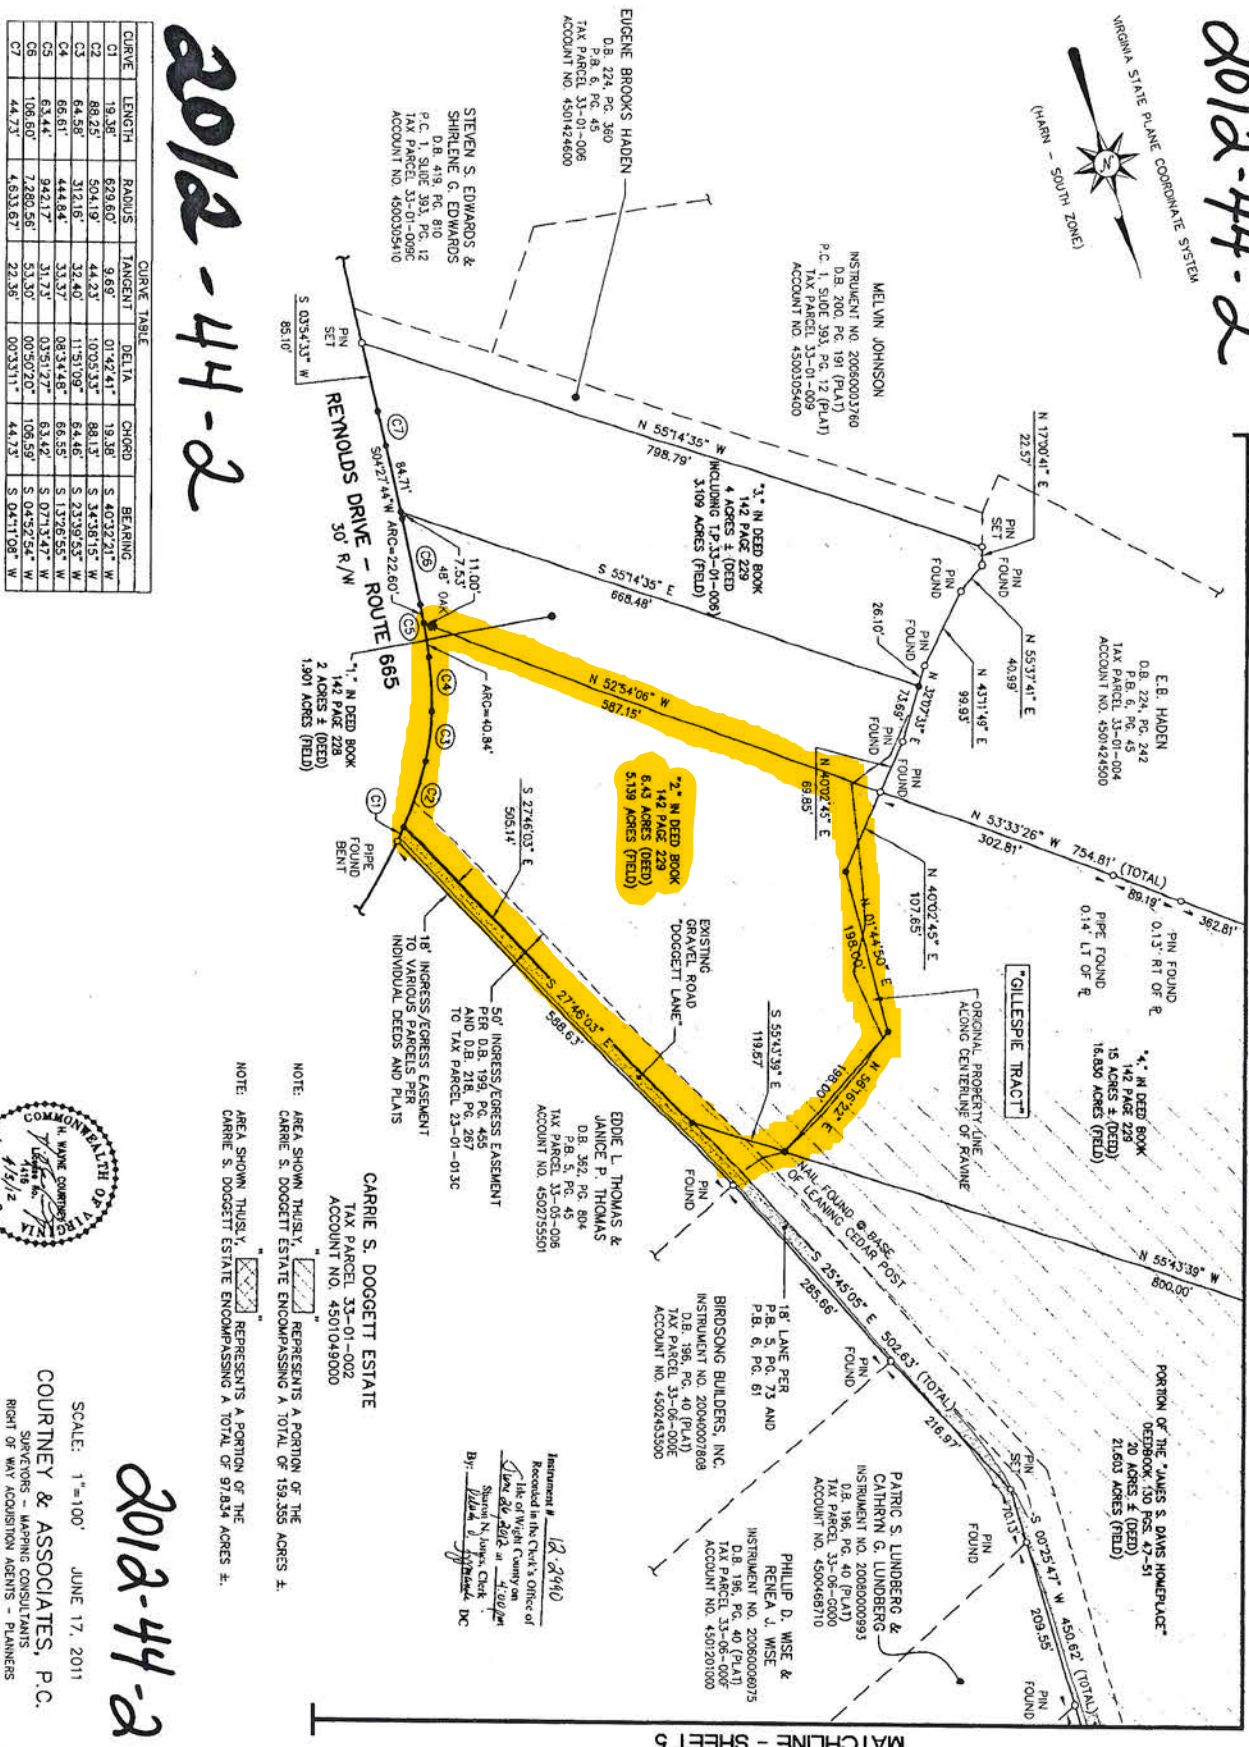

CURVE	LENGTH	RADIUS	CHORD	BEARING
C1	19.38'	629.60'	01°42'41" W	S 40°32'21" W
C2	88.25'	504.19'	10°05'33" W	S 34°38'15" W
C3	64.58'	312.16'	32°40' 11°51'09" W	S 23°02'57" W
C4	66.61'	444.84'	08°34'48" W	S 13°08'55" W
C5	63.44'	942.17'	33°37' 03°51'27" W	S 07°18'47" W
C6	106.80'	1748.56'	53.30' 00°50'20" W	S 04°52'54" W
C7	44.73'	4,633.67'	22.35' 00°33'11" W	S 04°11'09" W

2012-44-2

SHEET TWO OF ELEVEN



COURTNEY & ASSOCIATES, P.C.
SURVEYORS - MAPPING CONSULTANTS
RIGHT OF WAY ACQUISITION AGENTS - PLANNERS
SUFFOLK, VIRGINIA 23434
(757) 539-0036

2012-44-2

SCALE: 1"=100' JUNE 17, 2011