


Unofficial Document

VICINITY MAP - NO SCALE

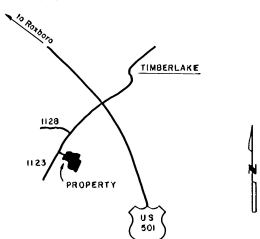

LOCAL GOVERNMENT APPROVAL TO RECORD

Unofficial Document



STATE OF NORTH CAROLINA, COUNTY OF PERSON
I, PAUL L. BAILEY, RLS. 1561,
certify that this plat was drawn under my supervision from an actual
survey made under my supervision; that the ratio of precision as
calculated by latitudes and departures before adjustment is one part
in 10000; that the area is calculated by electronic computer
using DPD method; that this plat was prepared in accordance with
G.S. 47-30 as amended.
Witness my hand and official seal this 20 day of JAN,
A.D. 1987.
Paul L. Bailey
REGISTERED LAND SURVEYOR

STATE OF NORTH CAROLINA, COUNTY OF PERSON
I, MARK THOMAS GENTRY SE., Notary Public, do hereby
certify that PAUL L. BAILEY, Surveyor, personally
appeared before me this day and acknowledged the due execution of
the foregoing plat.
Witness my hand and Notarial Seal this 20 day of JAN.,
1987.
Mark Thomas Gentry Se.
My commission expires 10-23-89 NOTARY PUBLIC

STATE OF NORTH CAROLINA, COUNTY OF PERSON
The above certificate of Mark Thomas Gentry, se.,
a Notary Public of the governmental unit designated is certified to be
correct. This plat was presented for registration and recorded in this
office at Plat Cabinet 4 Page 295 this 20 day of
January, 1987 at 1:00 o'clock P. M.
Paul L. Bailey
(DEPUTY) REGISTER OF DEEDS

PAUL L. BAILEY

Land Surveyor

ROXBORO, NORTH CAROLINA
(919) 599-0007

CURVE DATA					
Curve	Delta	Radius	Arc	Chord Bearing	Chord
1	87-32-00	50.00'	76.39'	S-65-36-44-W	69.17'
2	48-11-24	25.00'	21.03'	S-02-14-58-E	20.41'
3	45-43-24	50.00'	39.90'	S-03-28-58-E	38.85'
4	56-40-00	50.00'	49.45'	S-47-42-48-W	47.46'
5	70-00-38	50.00'	61.10'	N-68-56-49-W	57.36'
6	53-19-14	50.00'	46.93'	N-07-16-53-W	44.87'
7	50-39-22	50.00'	44.21'	N-44-42-25-E	42.78'
8	48-11-22	25.00'	21.03'	N-45-56-25-E	20.41'
9	92-28-00	50.00'	80.69'	N-24-23-16-W	72.22'

LEGEND	REFERENCES
● Exist. iron pin	
○ Iron pin set	
— Math. or trav. point only	
□ Exist. stone or conc. mon.	
□ Conc. mon. set	
— N.C.G.S. mon. (horiz. cont.)	
RECORDING DATA:	TAX MAP:

TIMBER RIDGE I

REVISED JAN. 1987


property of

BERNARD G. & MARY K. GENTRY

Flat River Twp., Person Co., N.C.

Jan. 1987

Scale 1" = 100'

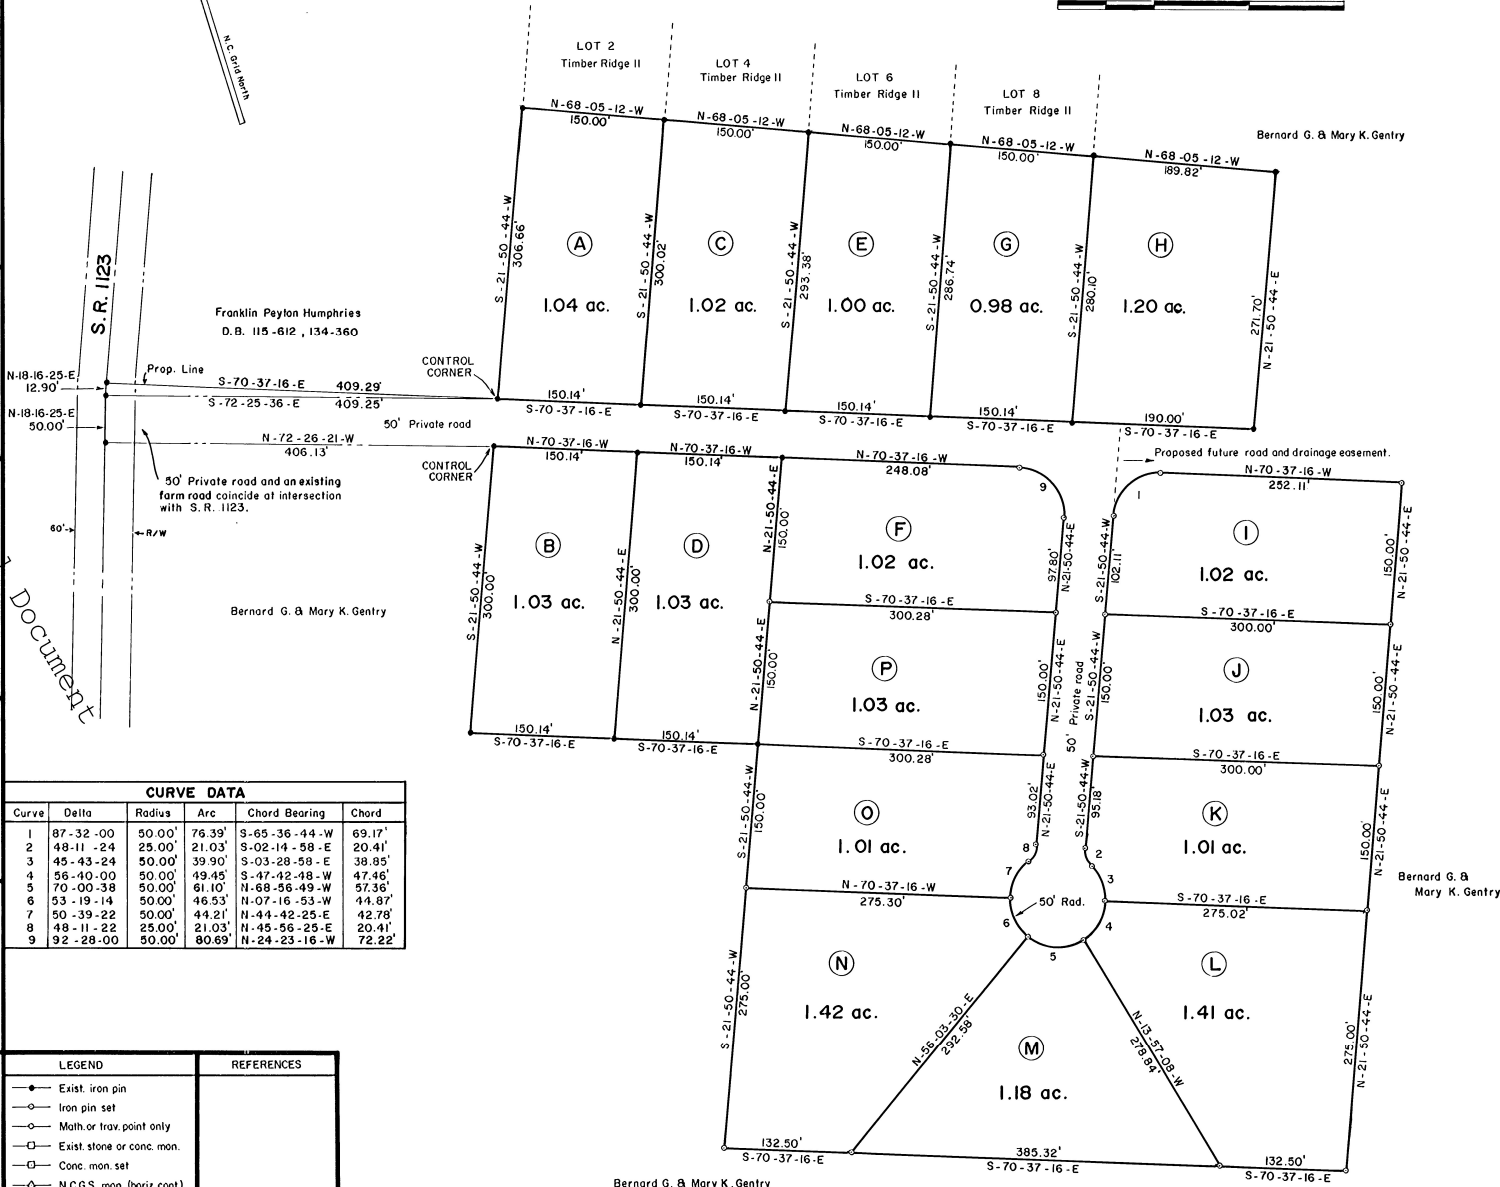

Bernard G. & Mary K. Gentry

Bernard G. &
Mary K. Gentry