


NOTES:


1. NO POINTS SET UNLESS OTHERWISE NOTED.
2. THIS SURVEY IS OF ANOTHER CATEGORY, SUCH AS THE RECOMBINATION OF EXISTING PARCELS, A COURT ORDERED SURVEY, OR OTHER EXCEPTION TO THE DEFINITION OF SUBDIVISION.
3. TRACT ONE & TRACT TWO ARE TO BE COMBINED WITH THE EXISTING 20.8900 ACRE TRACT (TAX PARCEL # 050062).

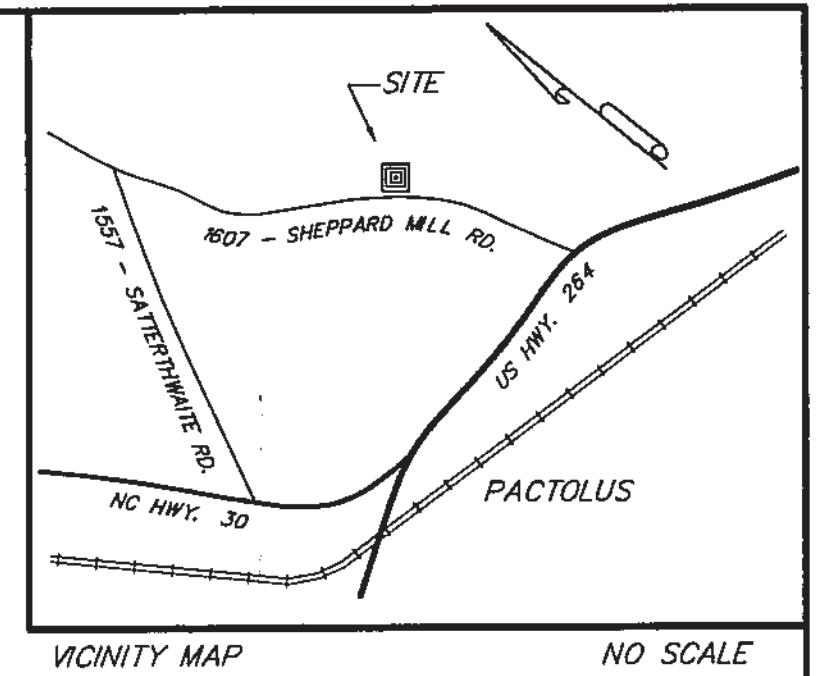

Filed for registration this the 27 day of January
 2005, at 3:22 o'clock P.M.
 JUDY J. TART, Register of Deeds


By Karen Wain
 Deputy Register of Deeds

Recorded in Map Book 62, Page 180

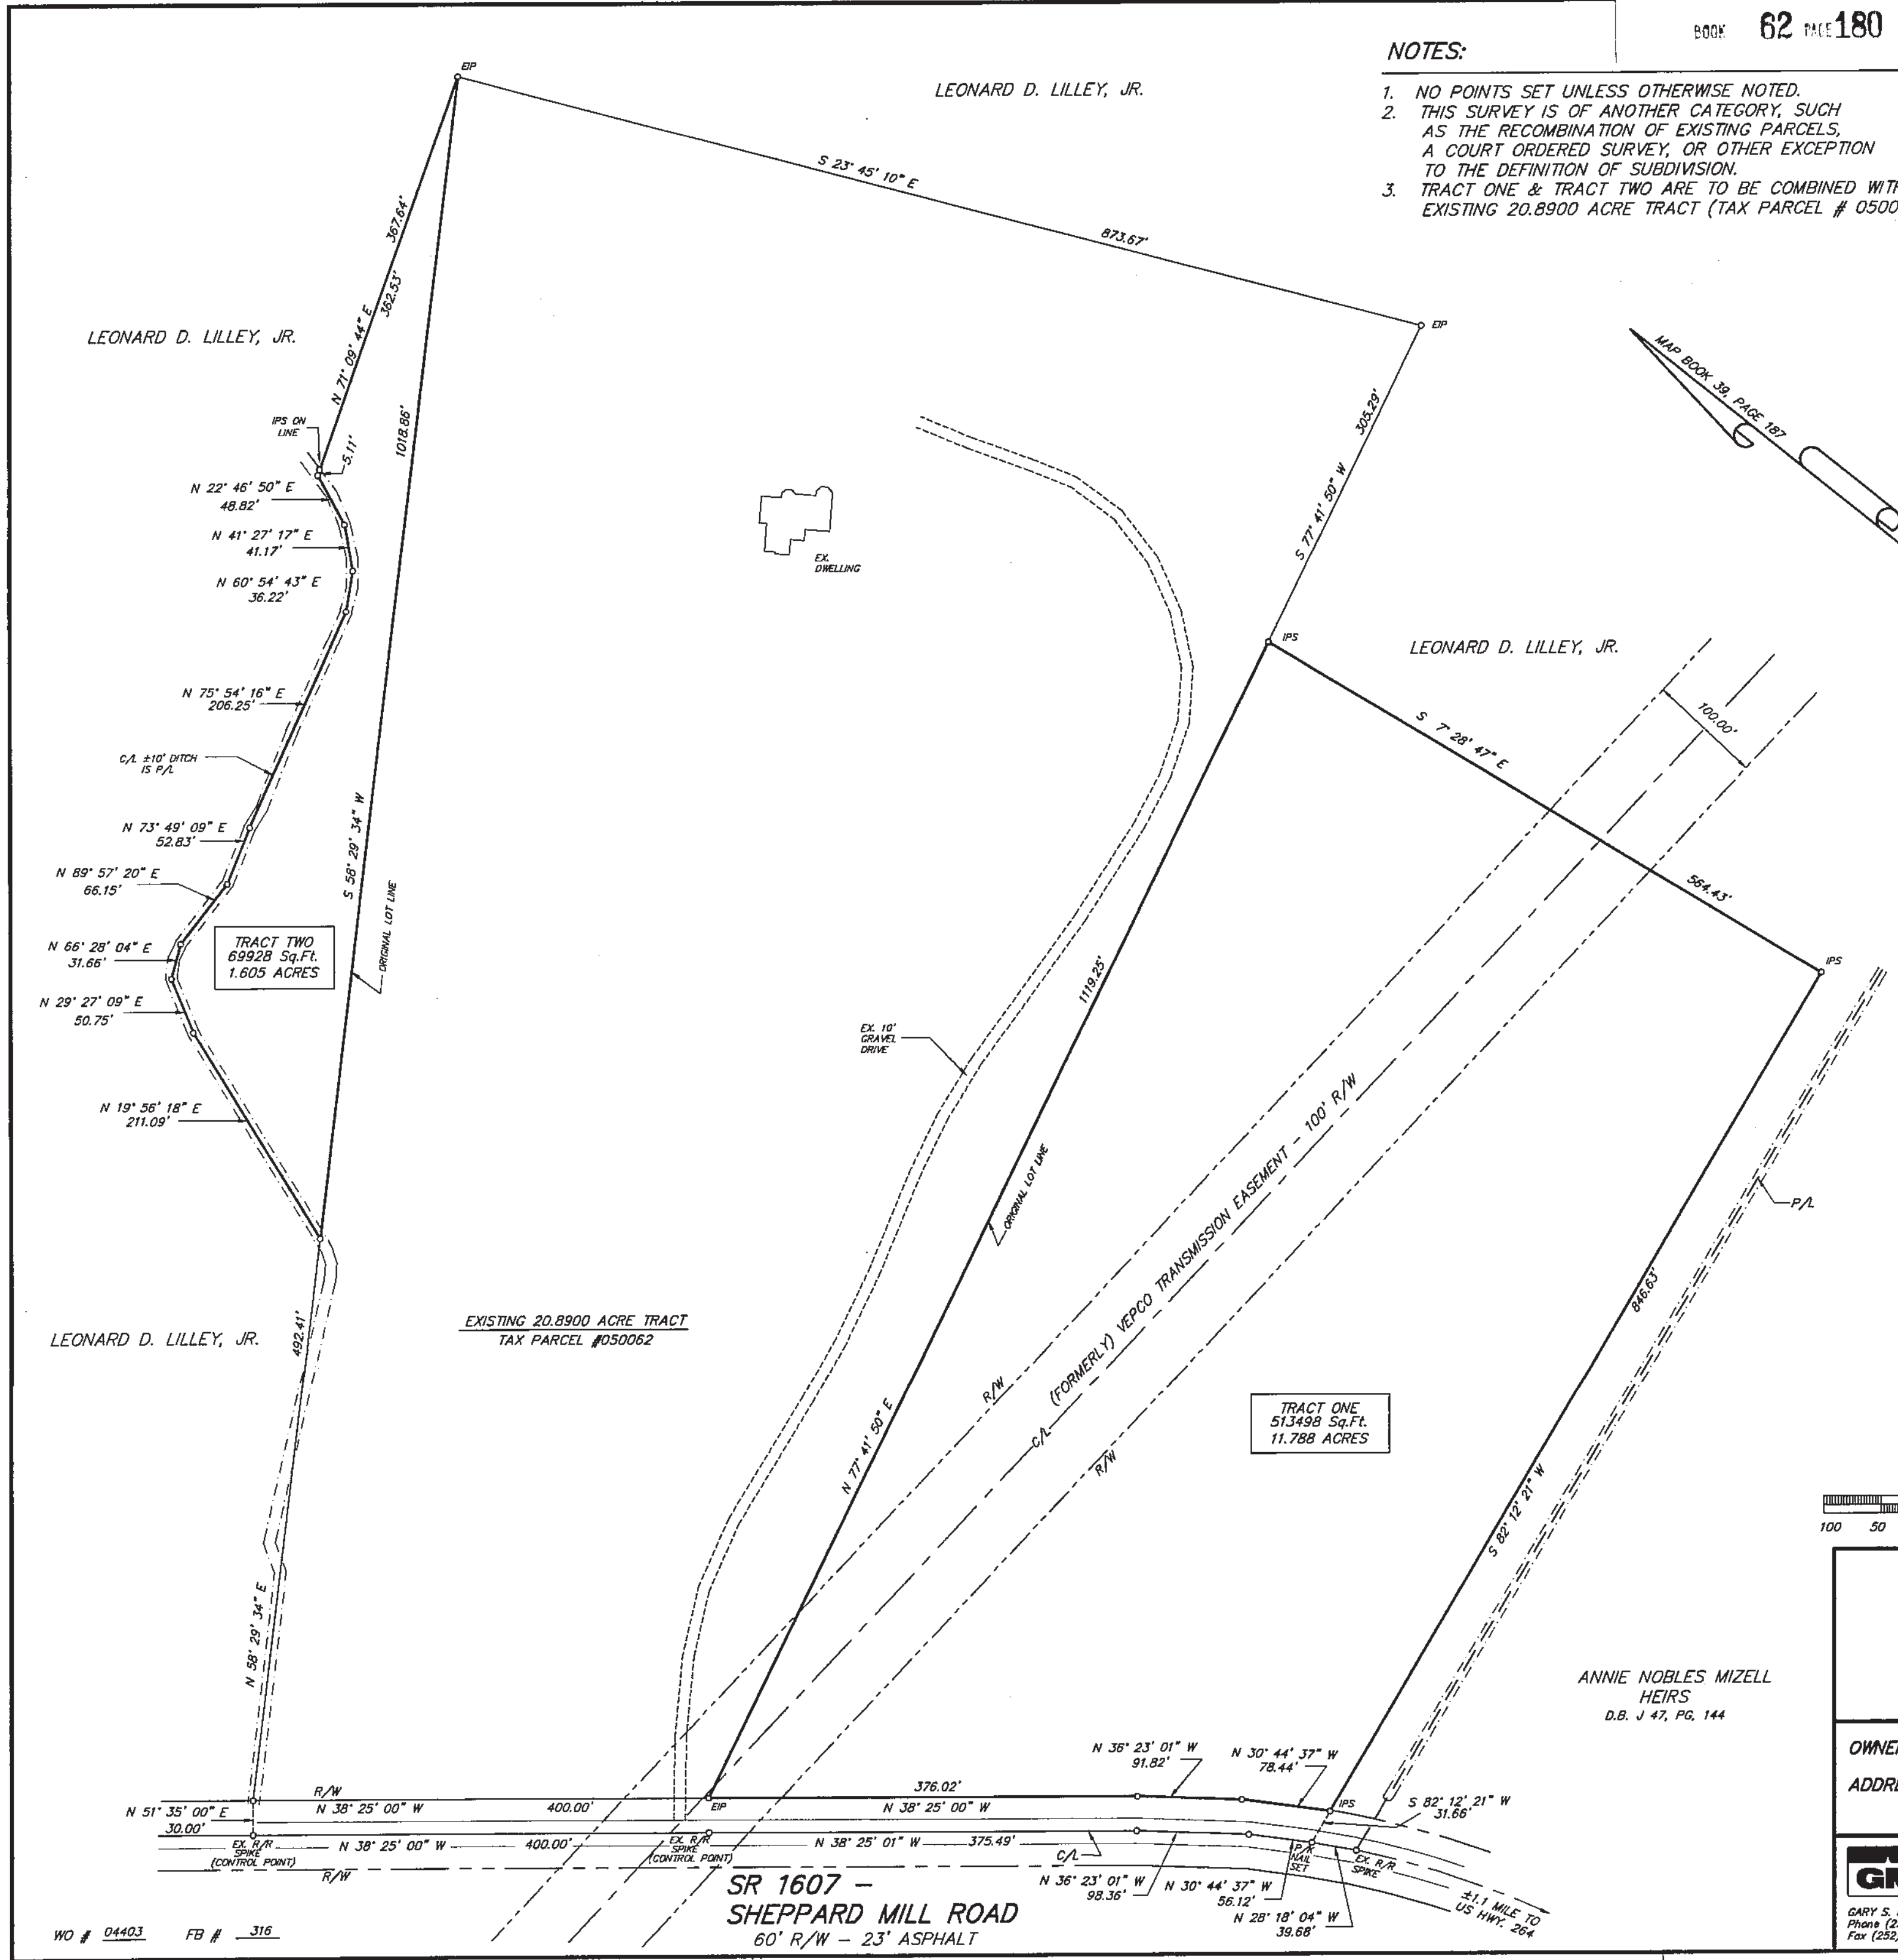

CERTIFICATION
 I, GARY S. MILLER, CERTIFY THAT UNDER MY DIRECTION AND SUPERVISION THIS MAP WAS DRAWN FROM AN ACTUAL FIELD SURVEY MADE BY MIKE PHILLIPS THAT THIS CLOSURE AS CALCULATED BY LATITUDES AND DEPARTURES IS 1: 10,000+ THAT THE BOUNDARIES NOT SURVEYED ARE SHOWN AS BROKEN LINES PLOTTED FROM DEED INFORMATION; THAT THIS MAP WAS PREPARED IN ACCORDANCE WITH GS 47-30 AS AMENDED. WITNESS MY HAND AND SEAL THIS 4th DAY OF JANUARY, 2005 A.D.

SIGNED G. Miller
 PROFESSIONAL LAND SURVEYOR NO. L-2562

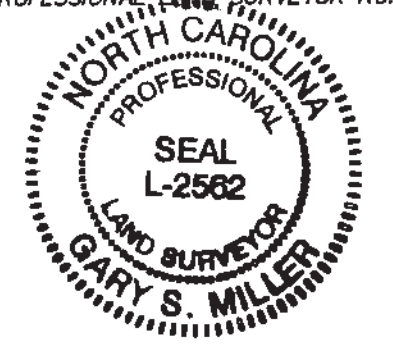


- REFERENCES:**
- DEED BOOK 305, PAGE 571
 - MAP BOOK 39, PAGE 187
 - MAP BOOK 5, PAGE 43
 - MAP BOOK 29, PAGE 106
 - DEED BOOK O 51, PAGE 89
 - DEED BOOK P 48, PAGE 616
 - DEED BOOK A 48, PAGE 388

- LEGEND:**
- EP - EXISTING IRON PIPE
 - IPS - IRON PIPE SET
 - P/K - PARKER/KALON NAIL
 - R/R - RAILROAD
 - C/L - CENTERLINE
 - R/W - RIGHT OF WAY
 - P/L - PROPERTY LINE

REVIEW OFFICER
 STATE OF NORTH CAROLINA
 COUNTY OF PITT
 I, Joey G. Ellis REVIEW OFFICER OF PITT COUNTY, CERTIFY THAT THE MAP OR PLAT TO WHICH THIS CERTIFICATION IS AFFIXED MEETS ALL STATUTORY REQUIREMENTS FOR RECORDING.

REVIEW OFFICER Joey G. Ellis
 DATE 1-27-05

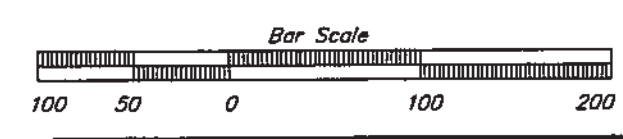

SURVEY FOR
BRANCH GOODSON
 AND WIFE
MELISSA LONG GOODSON
 PACTOLUS TOWNSHIP, PITT COUNTY, NORTH CAROLINA

OWNER(S) BRANCH GOODSON
 ADDRESS 1492 SHEPPARD MILL ROAD
GREENVILLE, NC 27834

GARY S. MILLER & ASSOCIATES, P.A.
 LAND SURVEYORS
 GARY S. MILLER, PLS Phone (252)756-7878 Fax (252)756-0785
 1803 South Charles Blvd. Greenville, N.C. 27838

SURVEYED: MCP	APPROVED: GSM
DRAWN: GSM/BLW	DATE: 1-4-05
CHECKED: TEM	SCALE: 1" = 100'